


LARGE-SCALE PLAN - LEVEL 3
 1/4" = 1'-0"
 TOTAL AREA THIS LEVEL = 2,443 S.F.
 BUILDING IS NOT FIRE SPRINKLERED

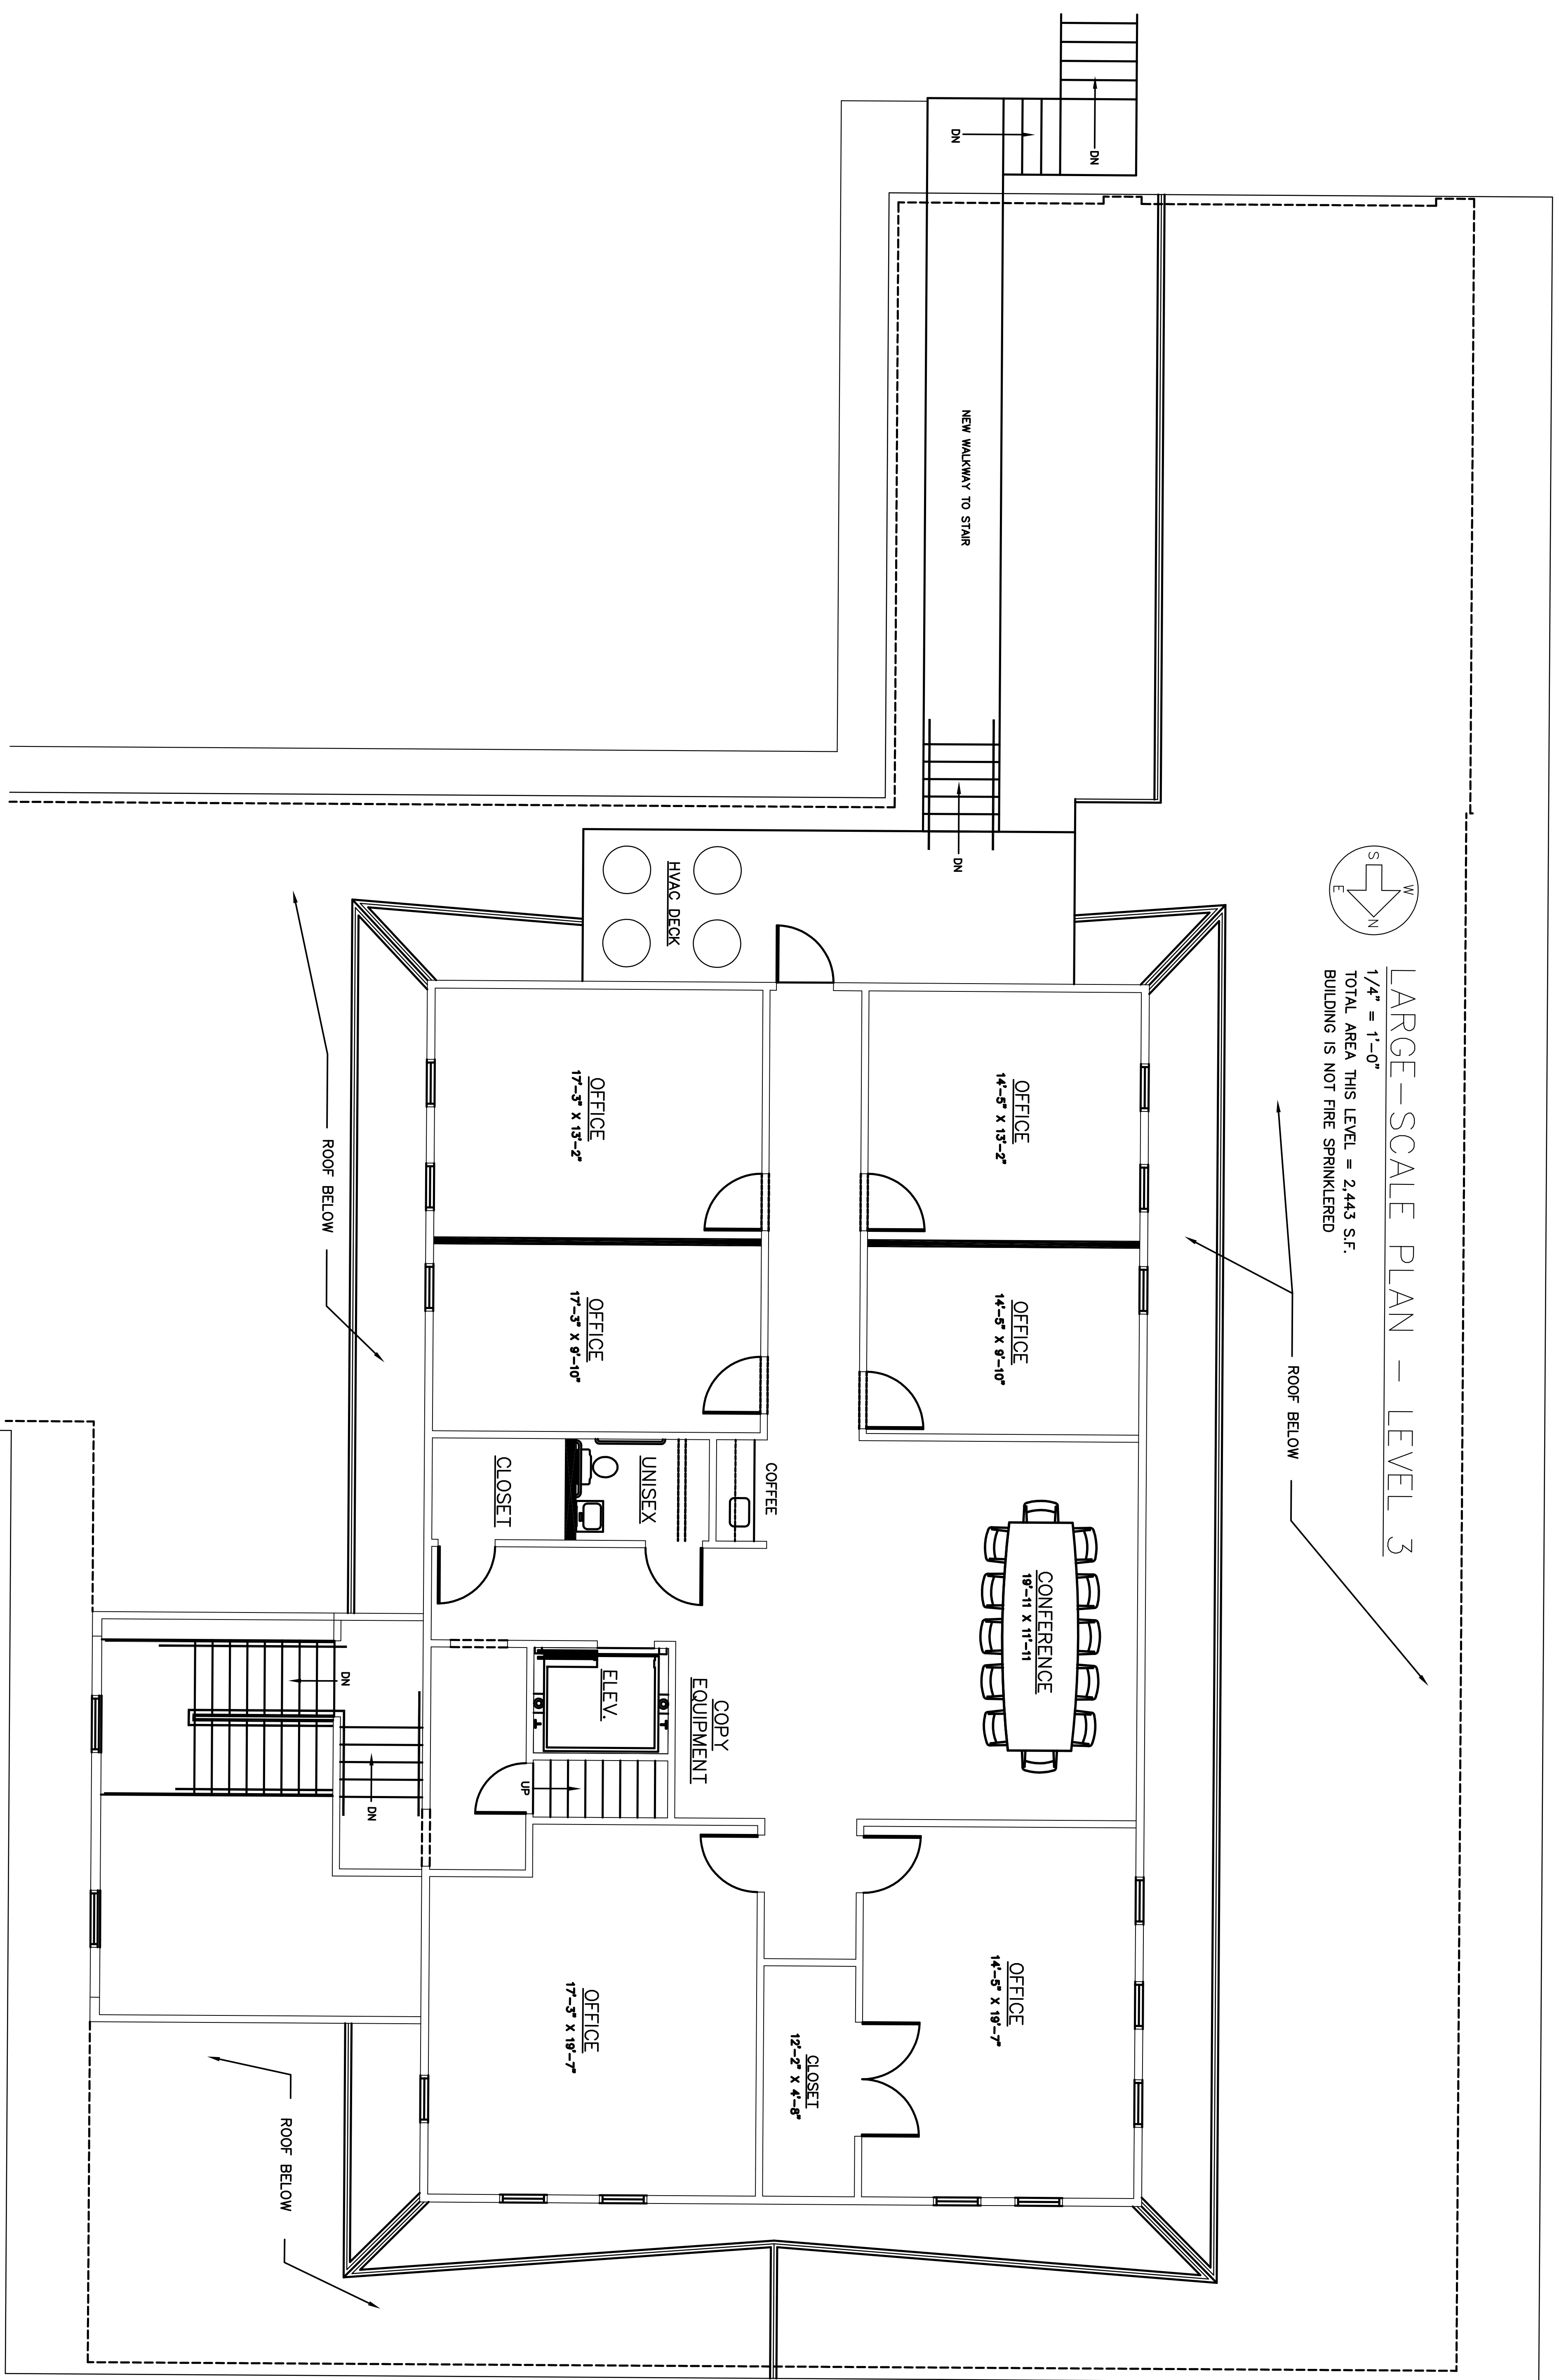

Revision	No.	Date

<p>These drawings remain the property of Brewer & Dudley and may not be reproduced without written permission.</p> <p>Brewer and Dudley, L.L.C.</p> <p>Civil Engineering Land Planning Construction Management</p> <p>320 S. Madison Ave. Monroe, Georgia 30655 Phone (770) 287-4703 Fax (770) 287-9479</p>	<p>The Cotton Gin Property</p> <p>S. Madison Ave. & Church St. Monroe, GA</p>	<p>Owner / Developer Brewer and Dudley, LLC. 320 S. Madison Ave. Monroe, GA 30655</p>
<p>Level 3 Floor Plan</p>	<p>Job 03-015</p> <p>Date 11/15/07</p> <p><i>Sheet</i></p>	