


- LEGEND**
- CMP CORRUGATED METAL PIPE
 - RCP REINFORCED CONCRETE PIPE
 - DE DRAINAGE EASEMENT
 - SSE SANITARY SEWER EASEMENT
 - BSL BUILDING SETBACK LINE
 - IPF IRON PIN FOUND
 - IPS IRON PIN SET (REBAR)
 - IPC IRON PIN CALCULATED
 - CB CATCH BASIN
 - JB JUNCTION BOX
 - MH MAN HOLE
 - HW HEAD WALL
 - POB POINT OF BEGINNING
 - R/W RIGHT-OF-WAY
 - PP POWER POLE
 - SP SERVICE POLE
 - LP LAMP POLE
 - OHUL OVERHEAD UTILITY LINE
 - OT OPEN TOP
 - CT CRIMP TOP
 - RB RE-BAR
 - CL CENTER LINE
 - D. B. DEED BOOK
 - P. B. PLAT BOOK
 - PG. PAGE
 - CONC CONCRETE
 - ◆ FH FIRE HYDRANT

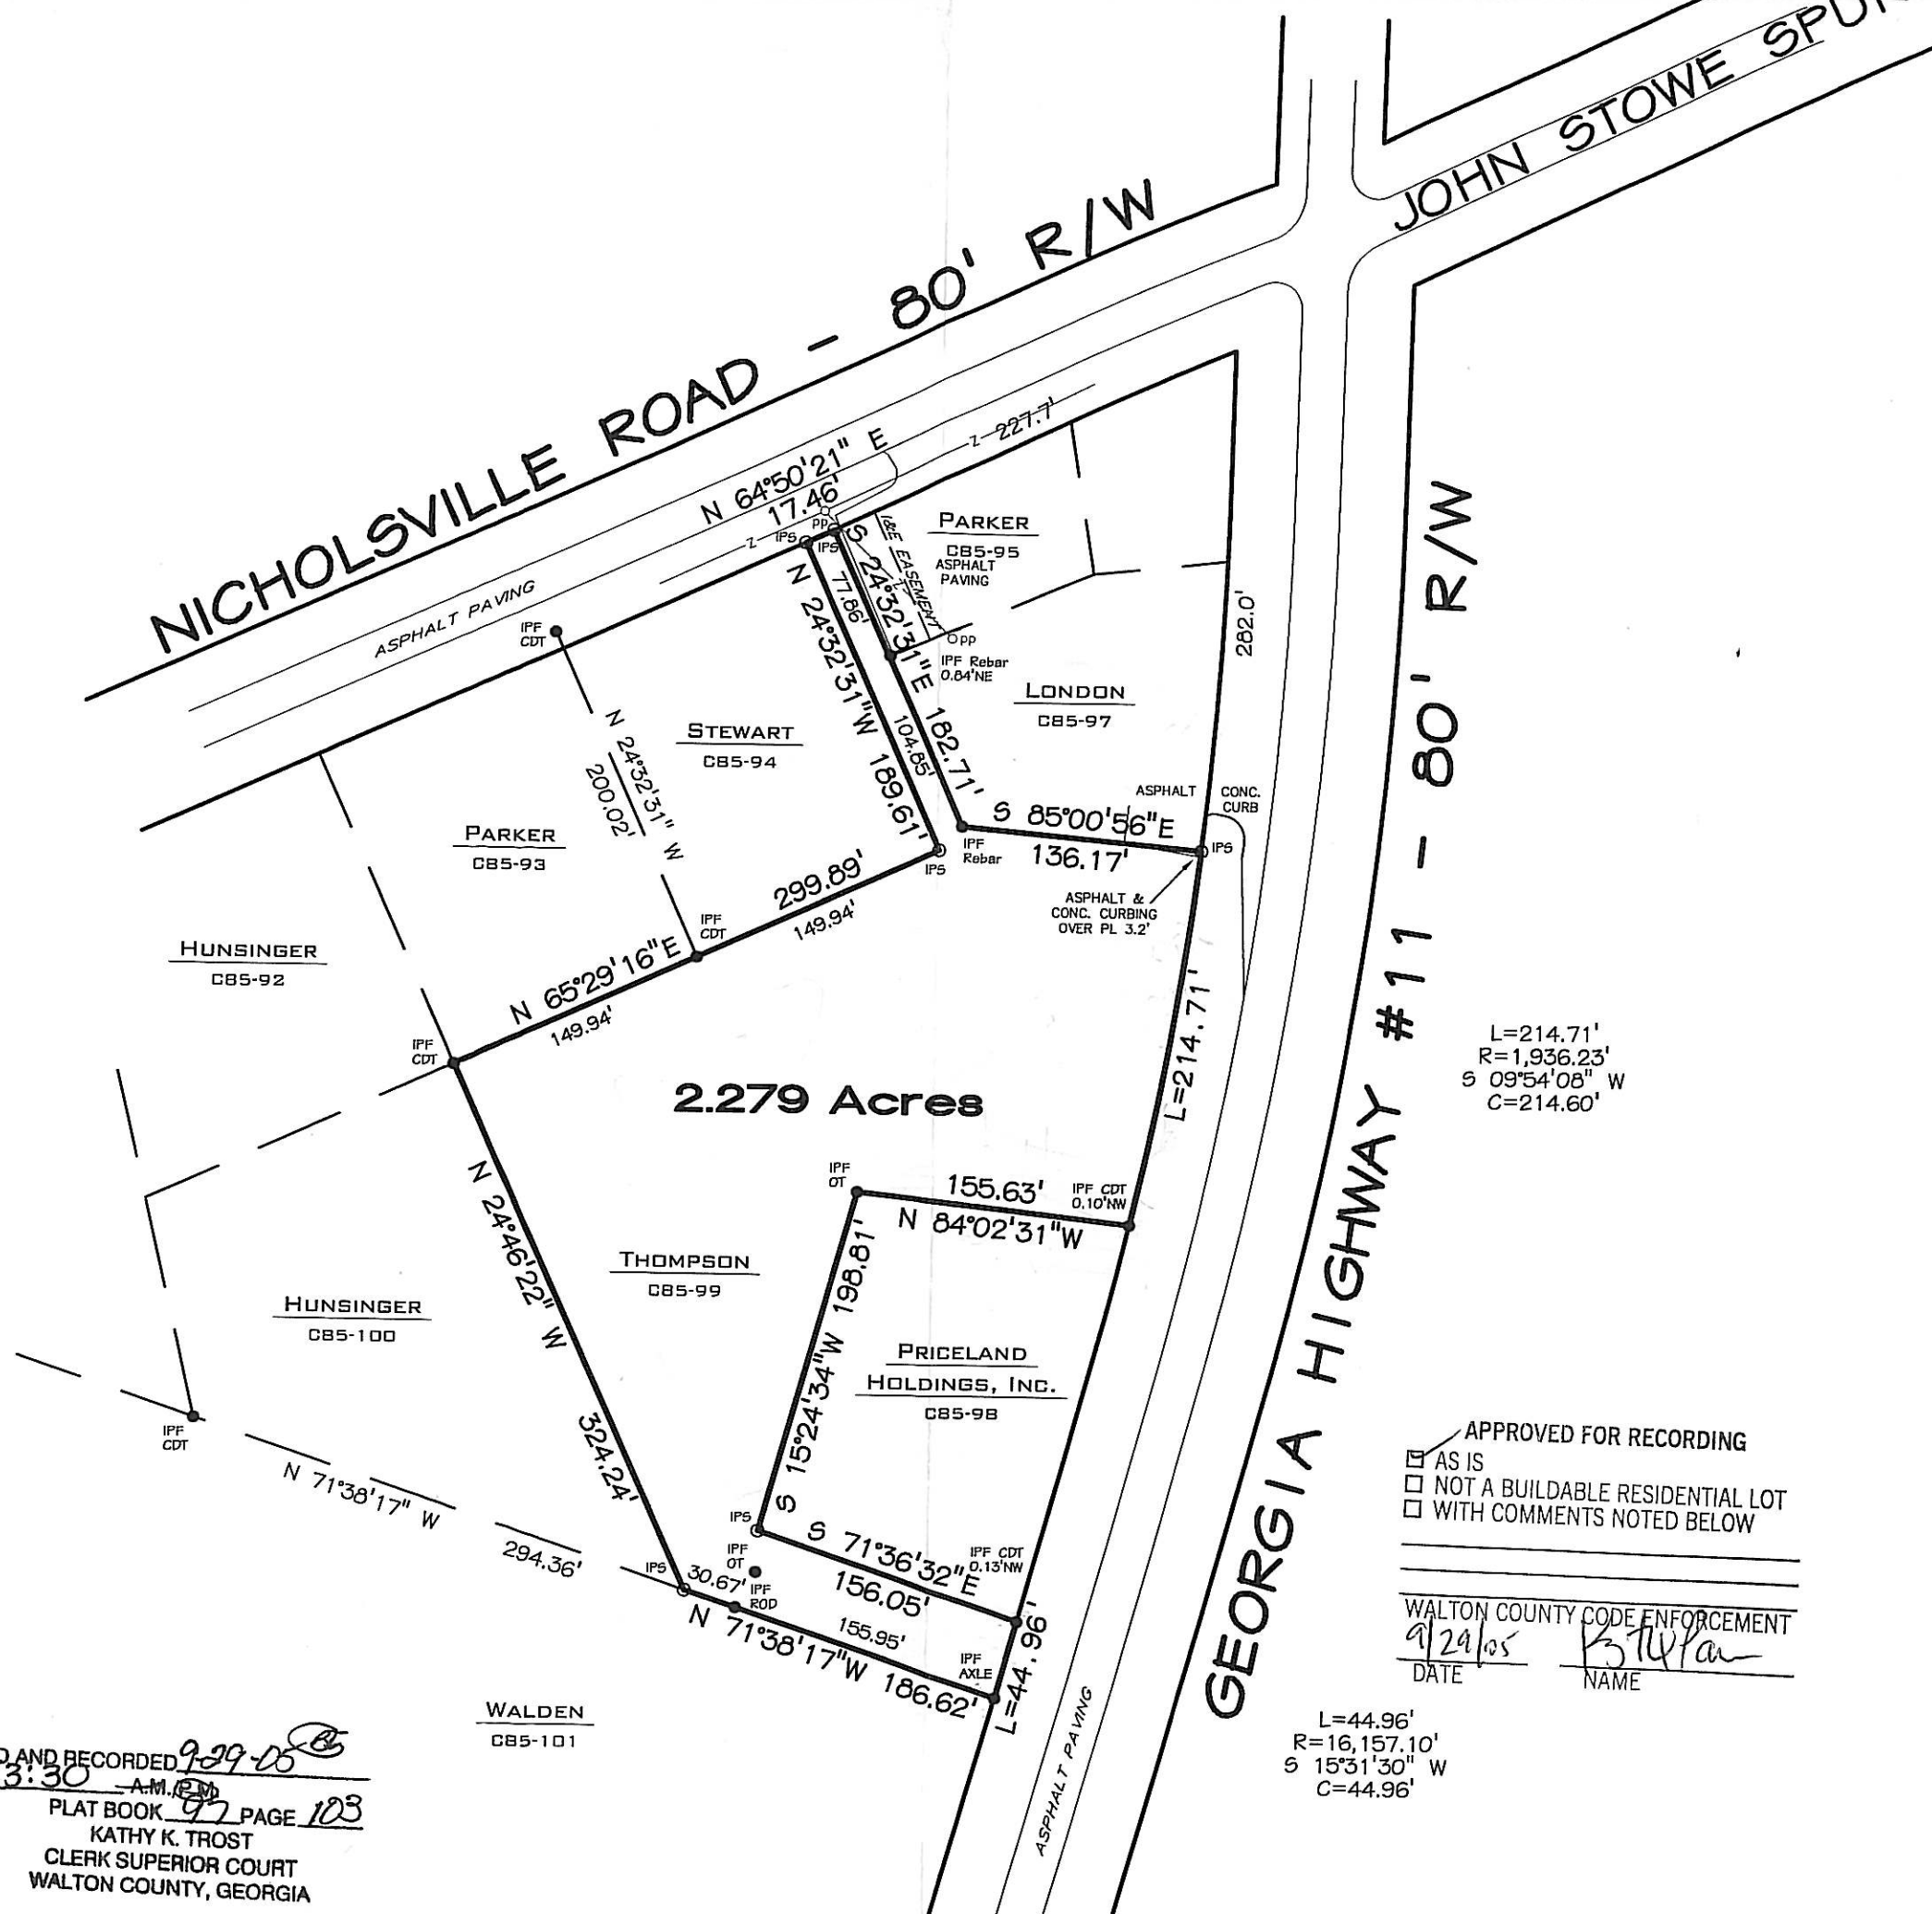

L=214.71'
R=1,936.23'
S 09°54'08" W
C=214.60'

APPROVED FOR RECORDING
 AS IS
 NOT A BUILDABLE RESIDENTIAL LOT
 WITH COMMENTS NOTED BELOW

WALTON COUNTY CODE ENFORCEMENT
 9/29/05 [Signature]
 DATE NAME

L=44.96'
R=16,157.10'
S 15°31'30" W
C=44.96'

FILED AND RECORDED 9-29-05
 AT 3:30 A.M. (E.M.)
 PLAT BOOK 97 PAGE 103
 KATHY K. TROST
 CLERK SUPERIOR COURT
 WALTON COUNTY, GEORGIA

PLAT OF SURVEY PREPARED FOR

I. MATT THOMPSON, II

LOCATED IN THE COMMUNITY OF CAMPTON
 LAND LOT 115 - 3rd LAND DISTRICT
 WALTON COUNTY, GEORGIA

SURVEYED:	DJ#A
PLOTTED BY:	GTB
DRAWN BY:	GTB
APPROVED BY:	GTB
DATE:	Aug. 12, 2005
SCALE:	1" = 100'
FILE:	F:\ADATA\ 8038-05

DILLS-JONES & ASSOCIATES,
 CIVIL ENGINEERING ~ LAND SURV

P.O. BOX 1618
 LOGANVILLE, GEORGIA 30052-1618
 PHONE: (770) 466-9975 FAX: (770) 237-

SIVE USE OF THE PERSON, PERSONS, OR ENTITY NAMED HEREON. THIS PLAT DOES NOT EXTEND TO ANY UNNAMED PERSON, PERSONS, OR ENTITY WITHOUT EXPRESS RECERTIFICATION BY THE SURVEYOR NAMING SAID PERSON, PERSONS, OR E